



BACKPORCH HOMES 328 S MOUNTAIN VIEW AVE SAN BERNARDINO, CA 92408 (951) 394-1844	DESCRIPTION: <b>CURBSIDE ELEVATION</b>	
	BRAND: <b>MOUNTAIN VIEW</b>	SHEET: <b>MV4000-A-002.001</b>
	SCALE: <b>3/8" = 1'</b>	

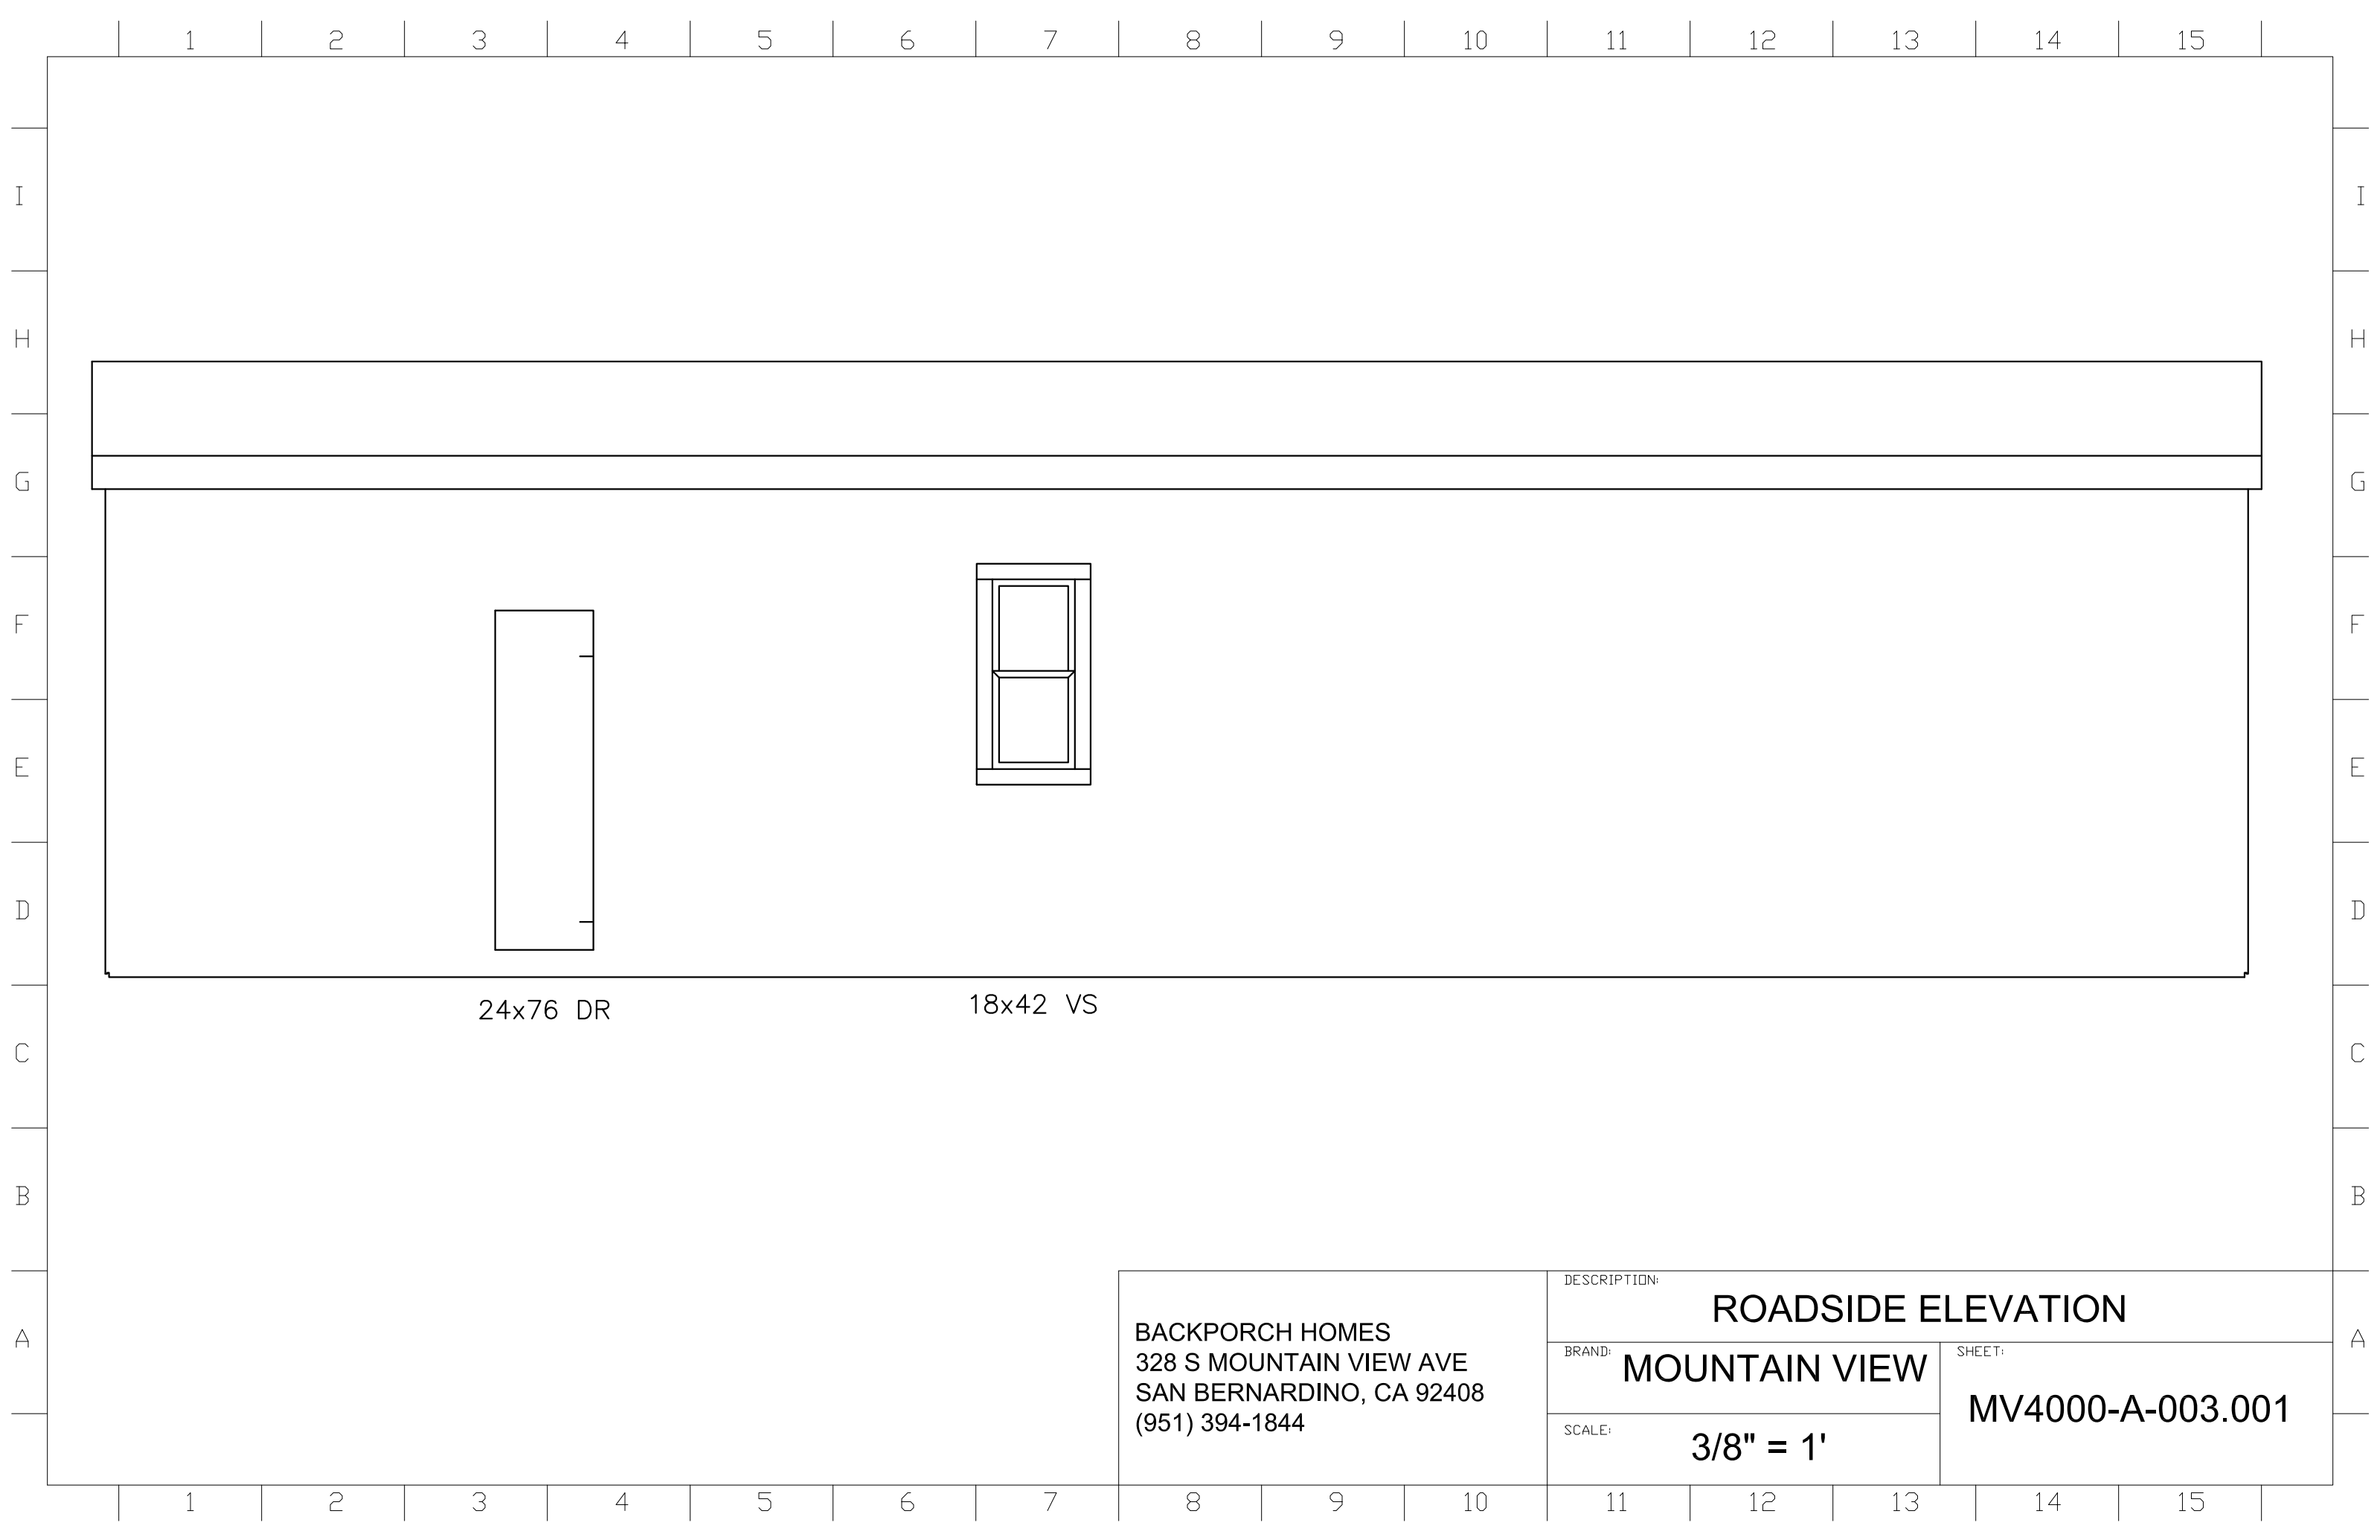

24x76 DR


18x42 VS

<p>BACKPORCH HOMES          328 S MOUNTAIN VIEW AVE          SAN BERNARDINO, CA 92408          (951) 394-1844</p>	<p>DESCRIPTION:  <b>ROADSIDE ELEVATION</b></p>	
	<p>BRAND:  <b>MOUNTAIN VIEW</b></p>	<p>SHEET:  <b>MV4000-A-003.001</b></p>
	<p>SCALE:  <b>3/8" = 1'</b></p>	

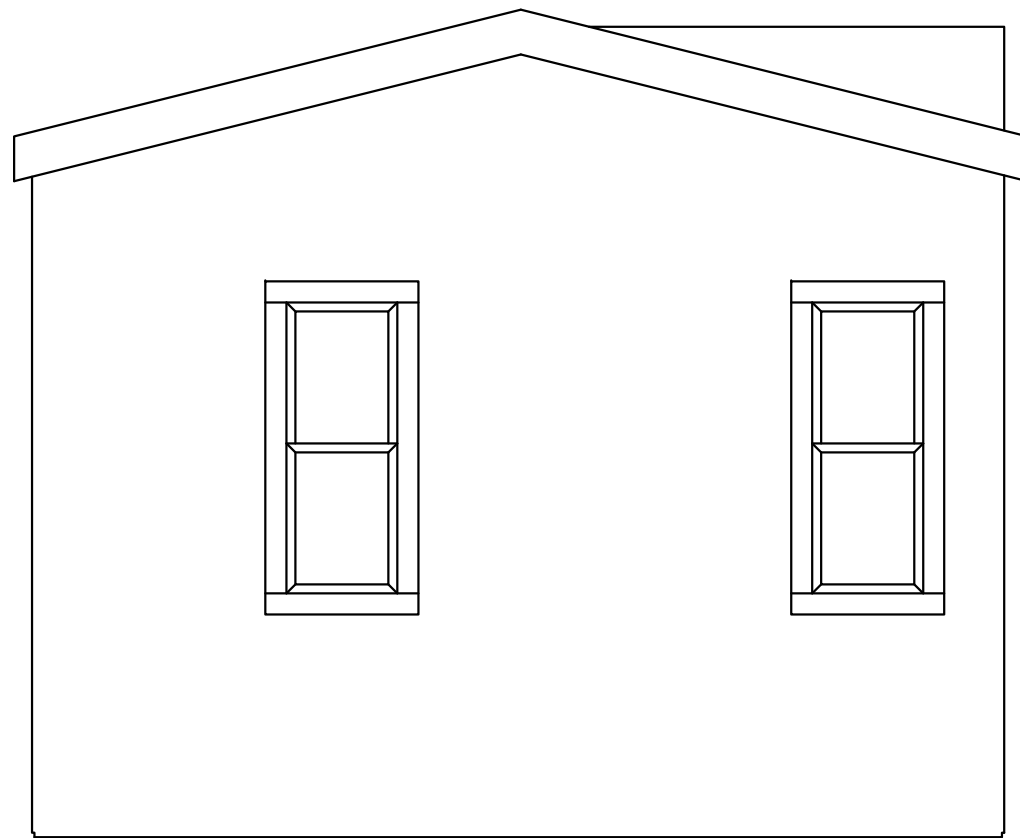


18x48 VS @83"

18x48 VS @83"

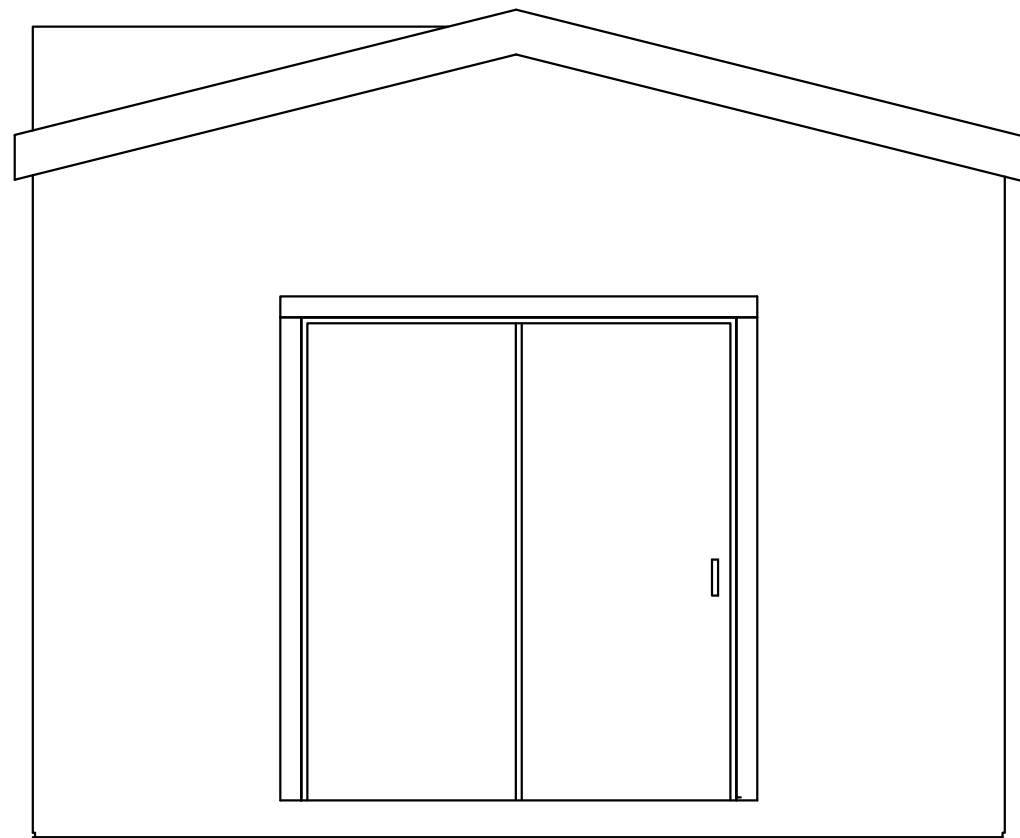

6'-0" X 6'-8"OX S.G.D.

<p>BACKPORCH HOMES          328 S MOUNTAIN VIEW AVE          SAN BERNARDINO, CA 92408          (951) 394-1844</p>	<p>DESCRIPTION:  <b>FRONT AND REAR ELEVATIONS</b></p>	
	<p>BRAND:  <b>MOUNTAIN VIEW</b></p>	<p>SHEET:  <b>MV4000-A-004.001</b></p>
	<p>SCALE:  <b>3/8" = 1'</b></p>	

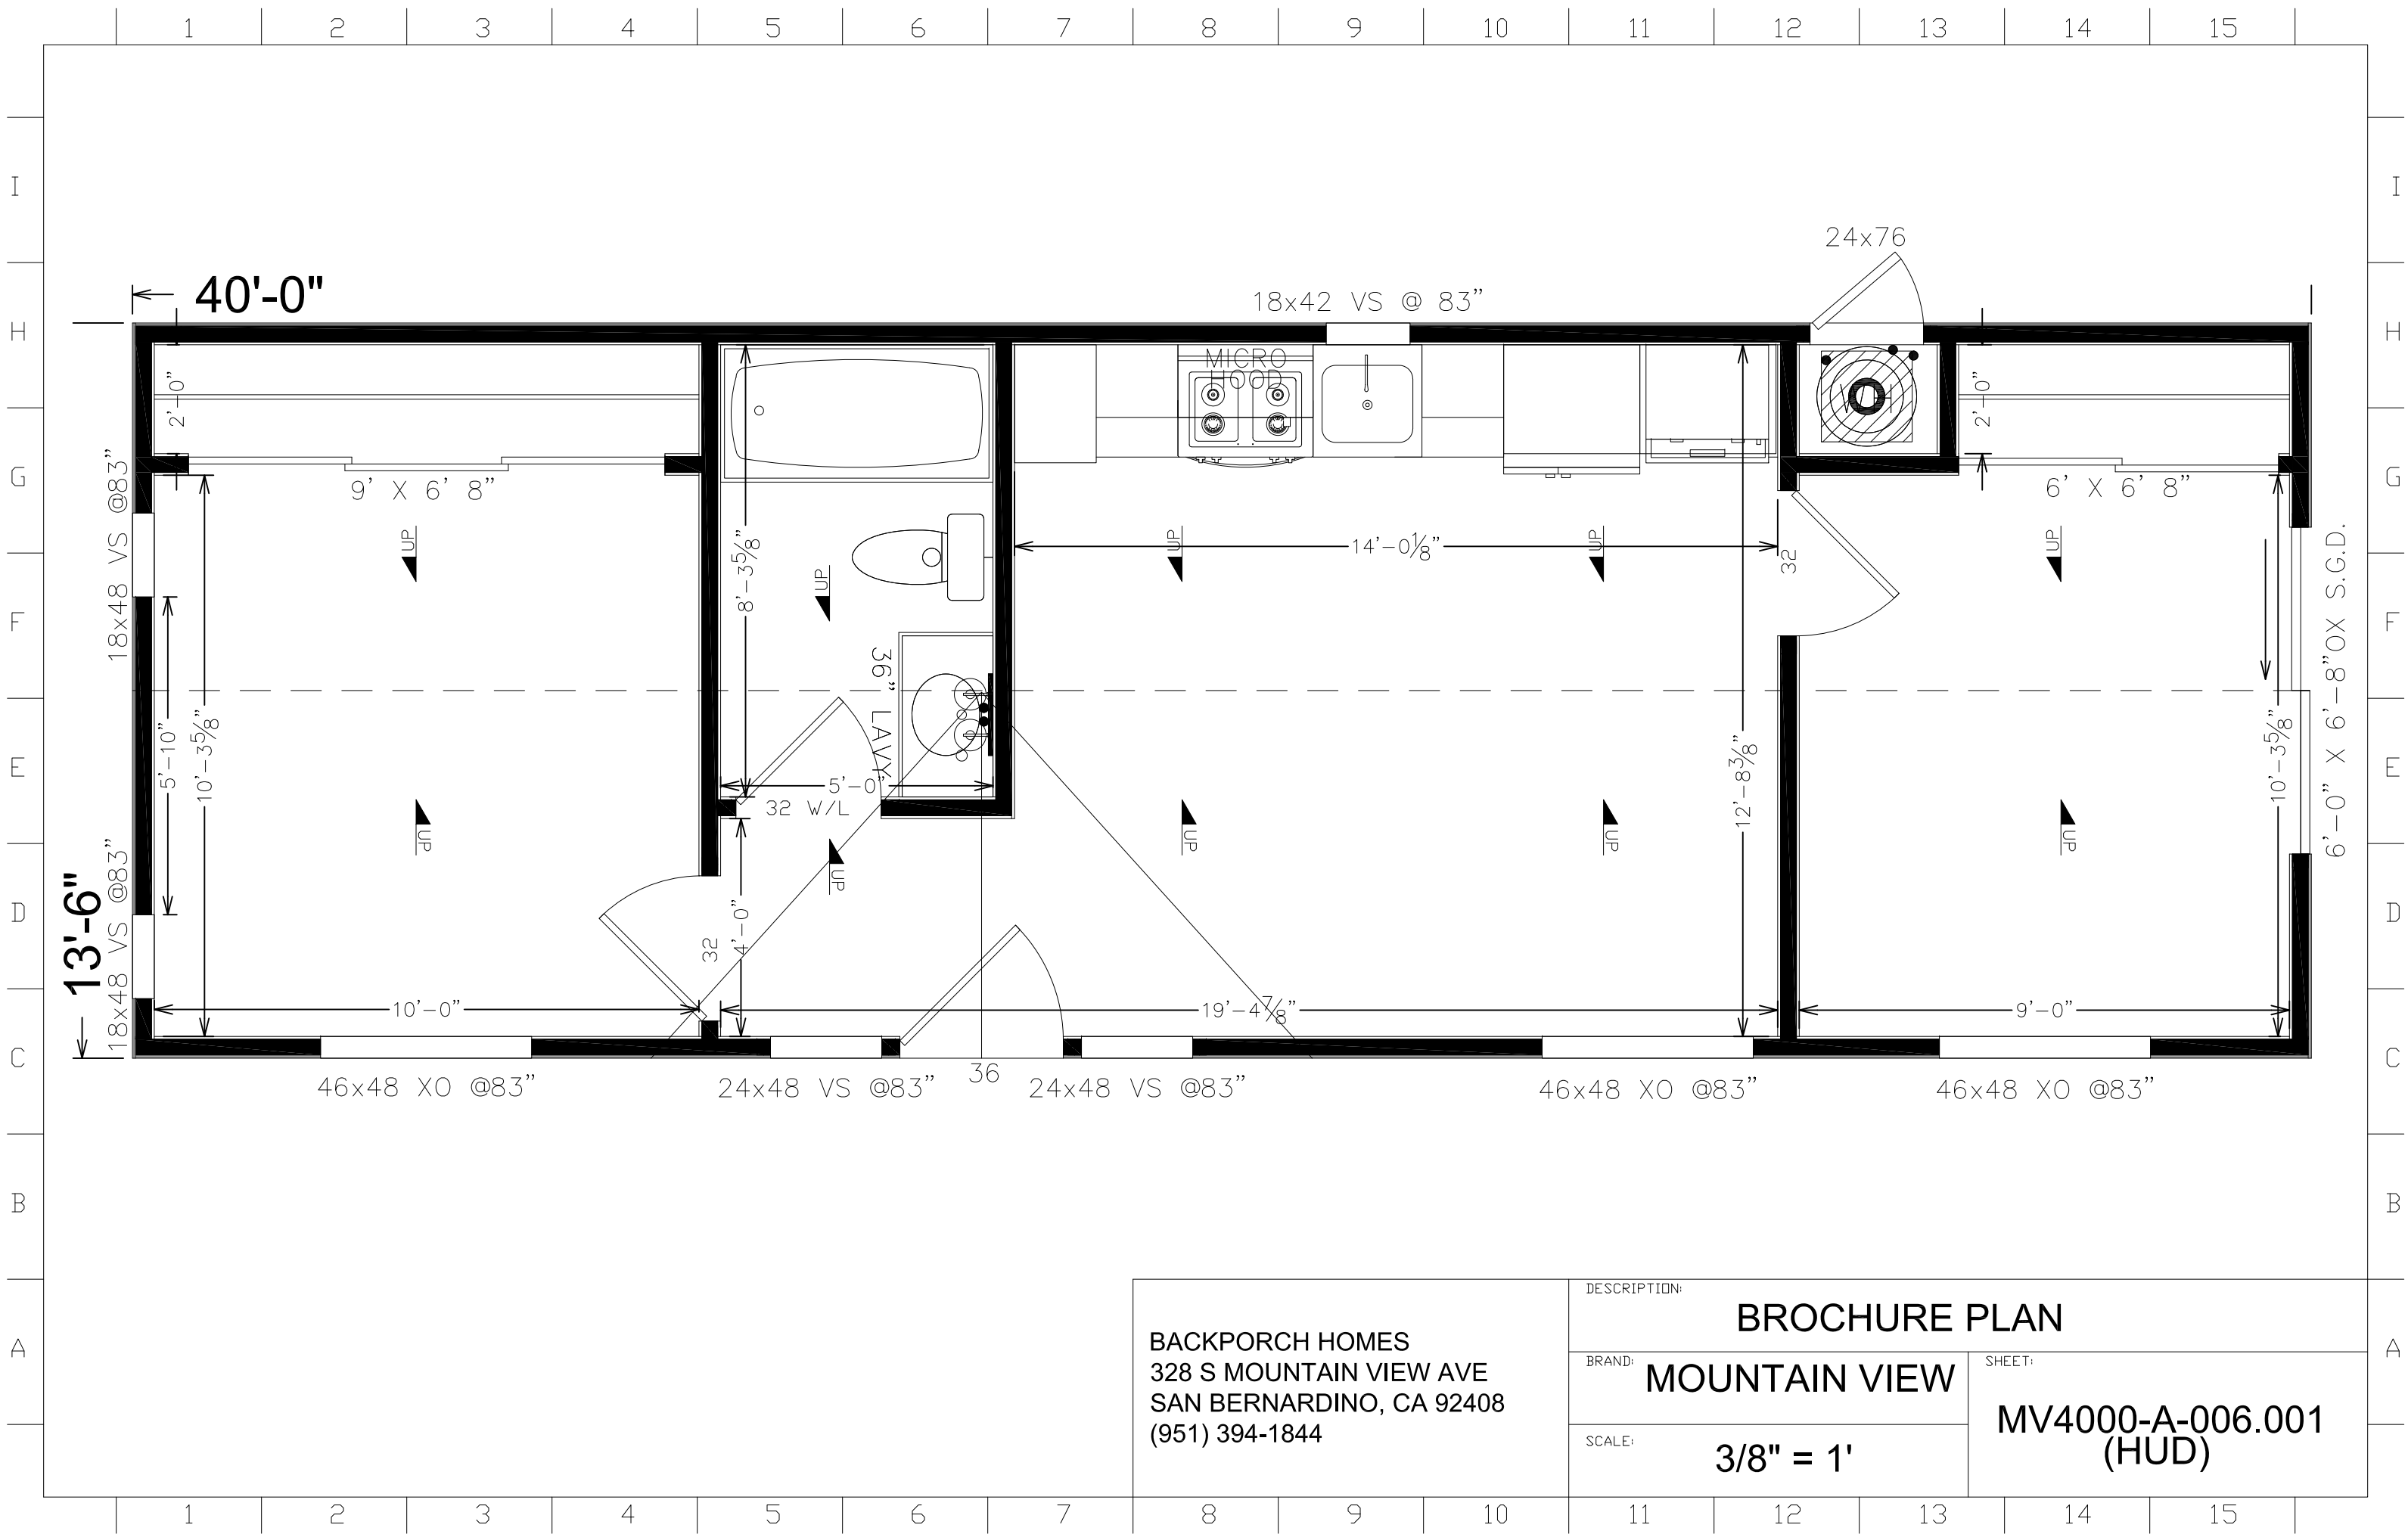

BACKPORCH HOMES 328 S MOUNTAIN VIEW AVE SAN BERNARDINO, CA 92408 (951) 394-1844	DESCRIPTION: <b>BROCHURE PLAN</b>	
	BRAND: <b>MOUNTAIN VIEW</b>	SHEET: <b>MV4000-A-006.001 (HUD)</b>
	SCALE: <b>3/8" = 1'</b>	